

Vivienda CYBE (Version I)

Plano: Planta Equipada.

Ciente:


Arquitecto: Ricardo Russi

Escala: 1 : 50

N° Lote:

Ing. Civil: Yasmin Abdul

Fecha: 7/8/2023 16:02:13

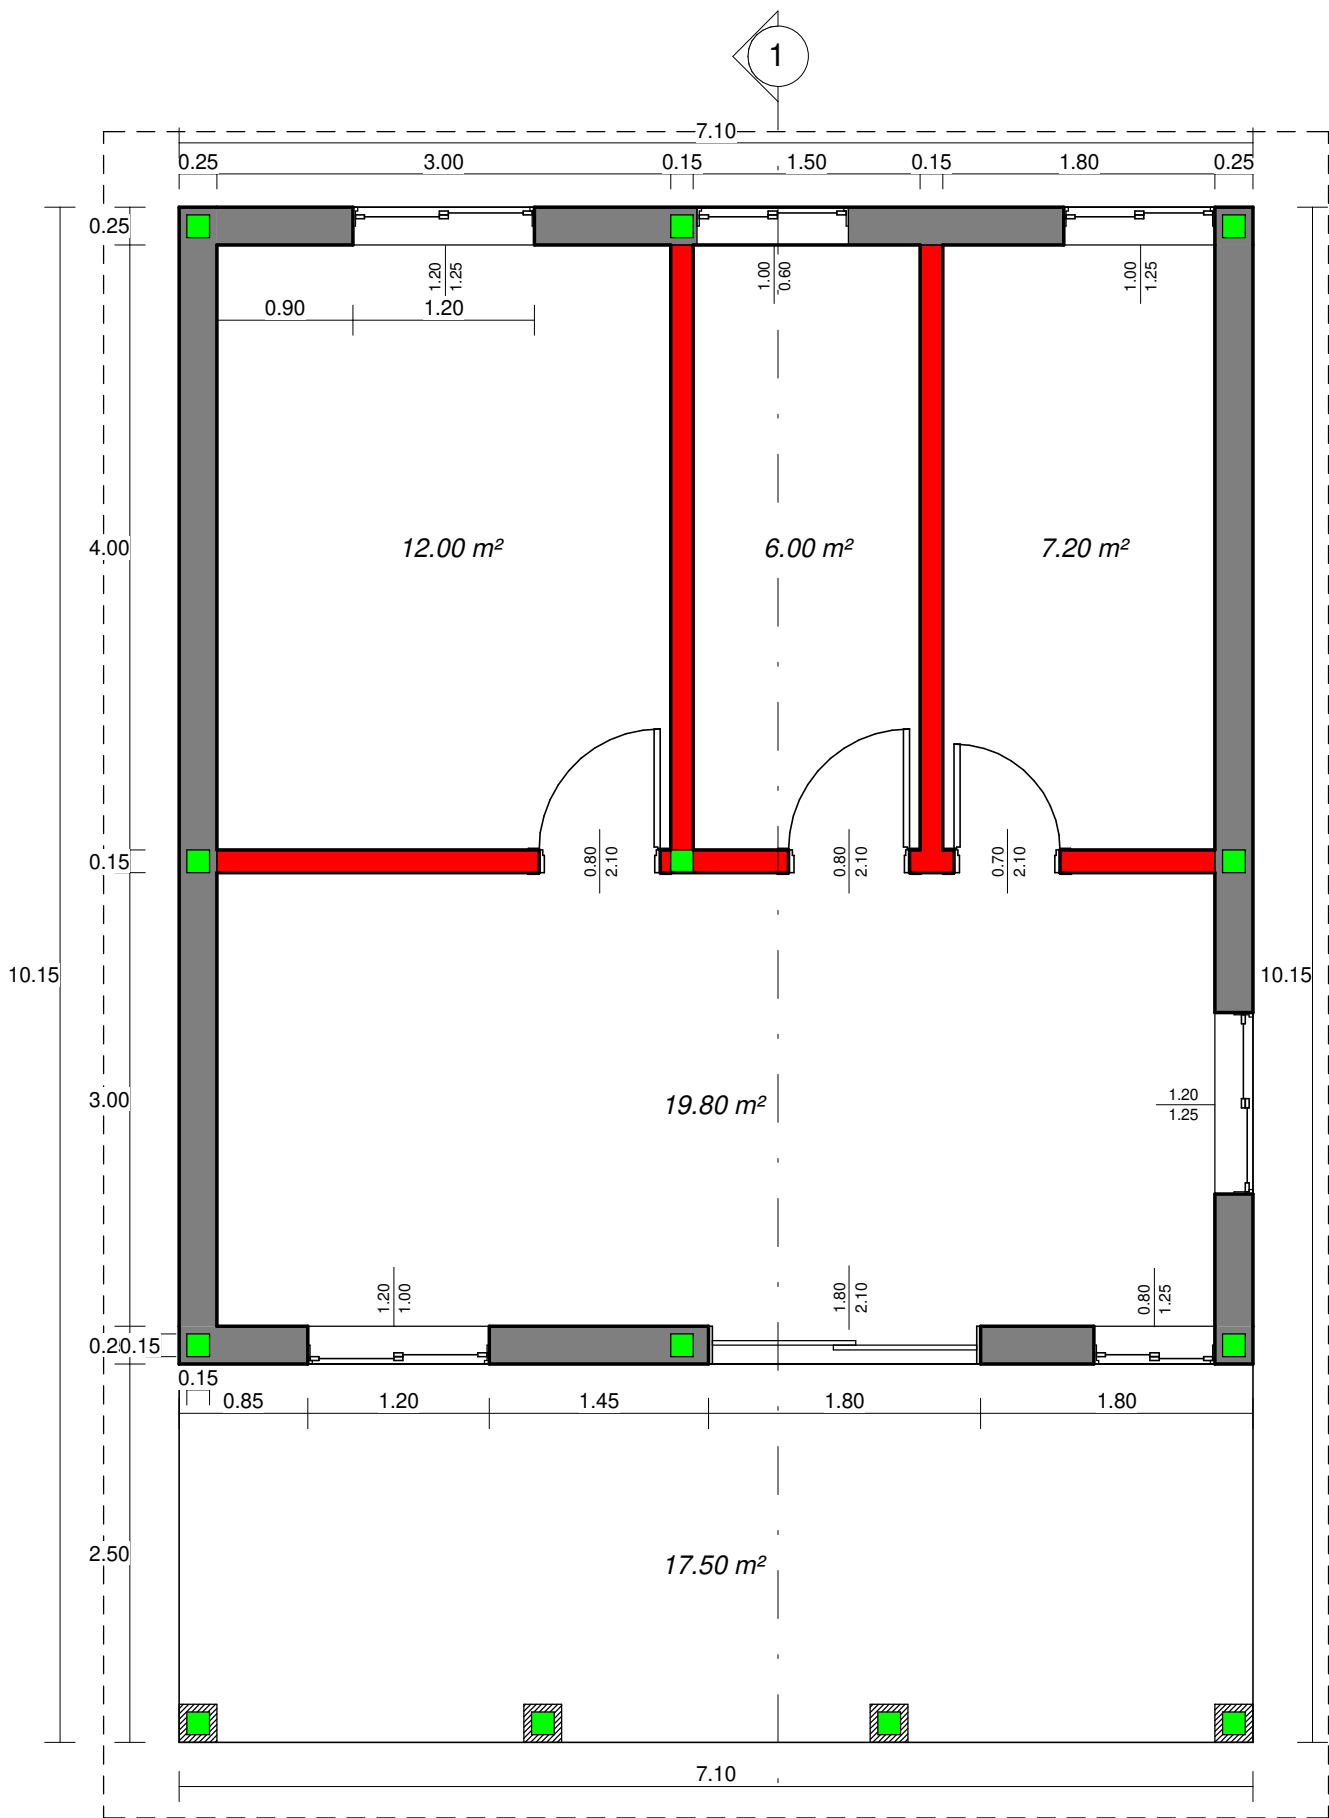

Vivienda CYBE (Version I)

Plano: Planta Acotada

Cliente:


Arquitecto: Ricardo Russi

Escala: 1 : 50

N° Lote:

Ing. Civil: Yasmin Abdul

Fecha: 7/8/2023 16:02:13

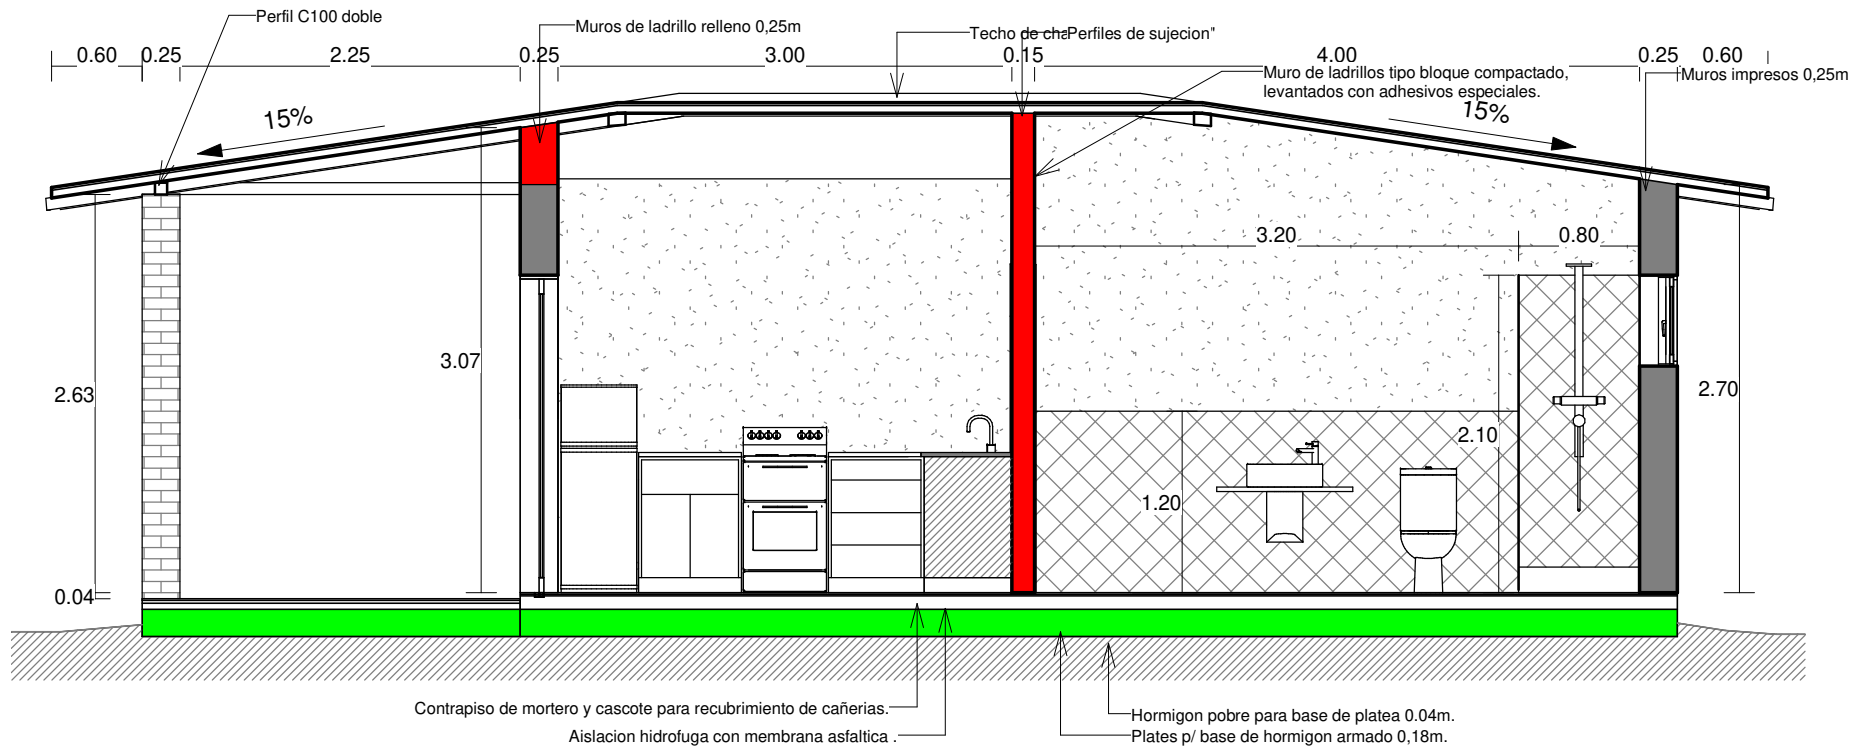

La altura final dependera de la altura de la viga de hormigon.

Plano: Seccion 1-1

Vivienda CYBE (Version I)

Escala: 1 : 50




Arquitecto: Ricardo Russi

Ciente:

Fecha: 7/8/2023 16:02:14

Ing. Civil: Yasmin Aboul

N° Lote:

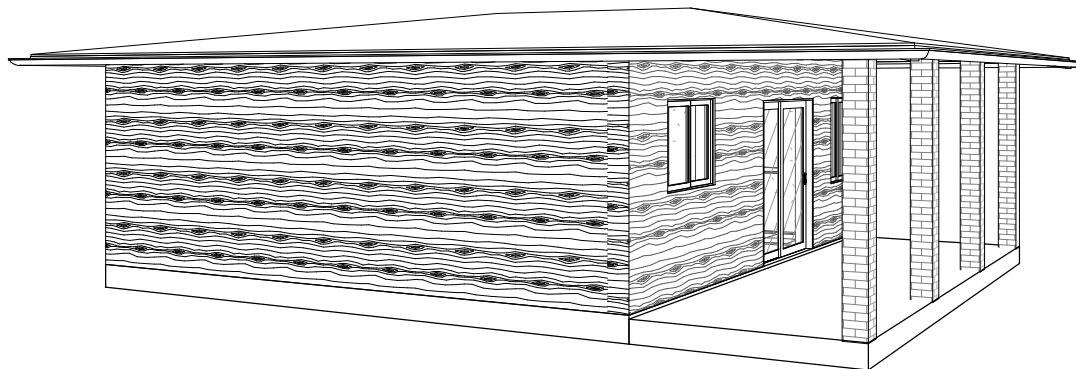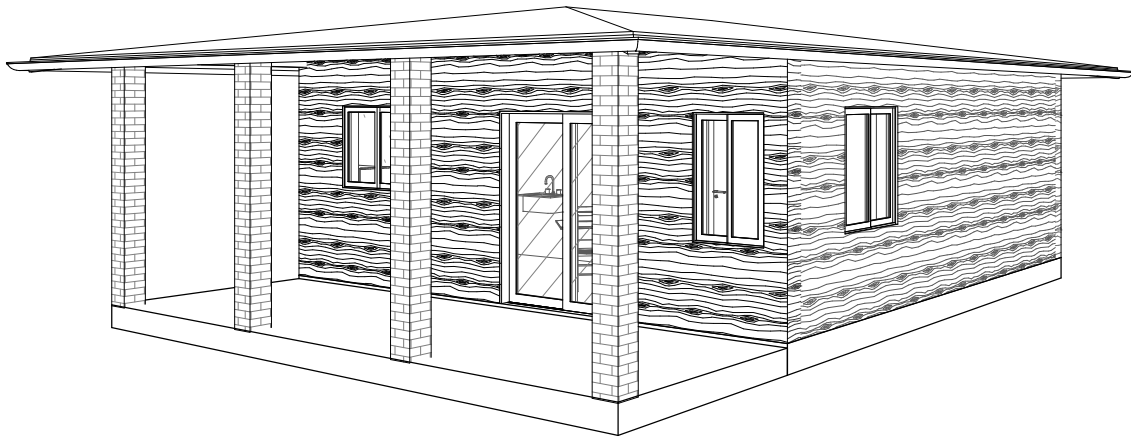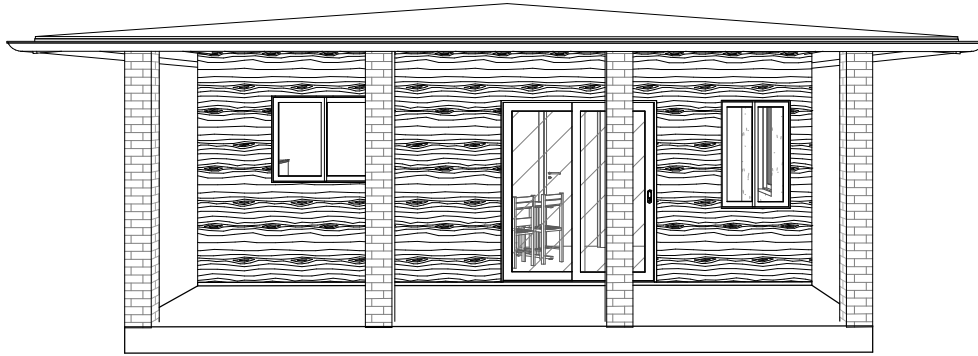

Vivienda CYBE (Version I)

Plano: Perspectivas

Ciente:


Arquitecto: Ricardo Russi

Escala:

N° Lote:

Ing. Civil: Yasmin Abdul

Fecha: 7/8/2023 16:02:14

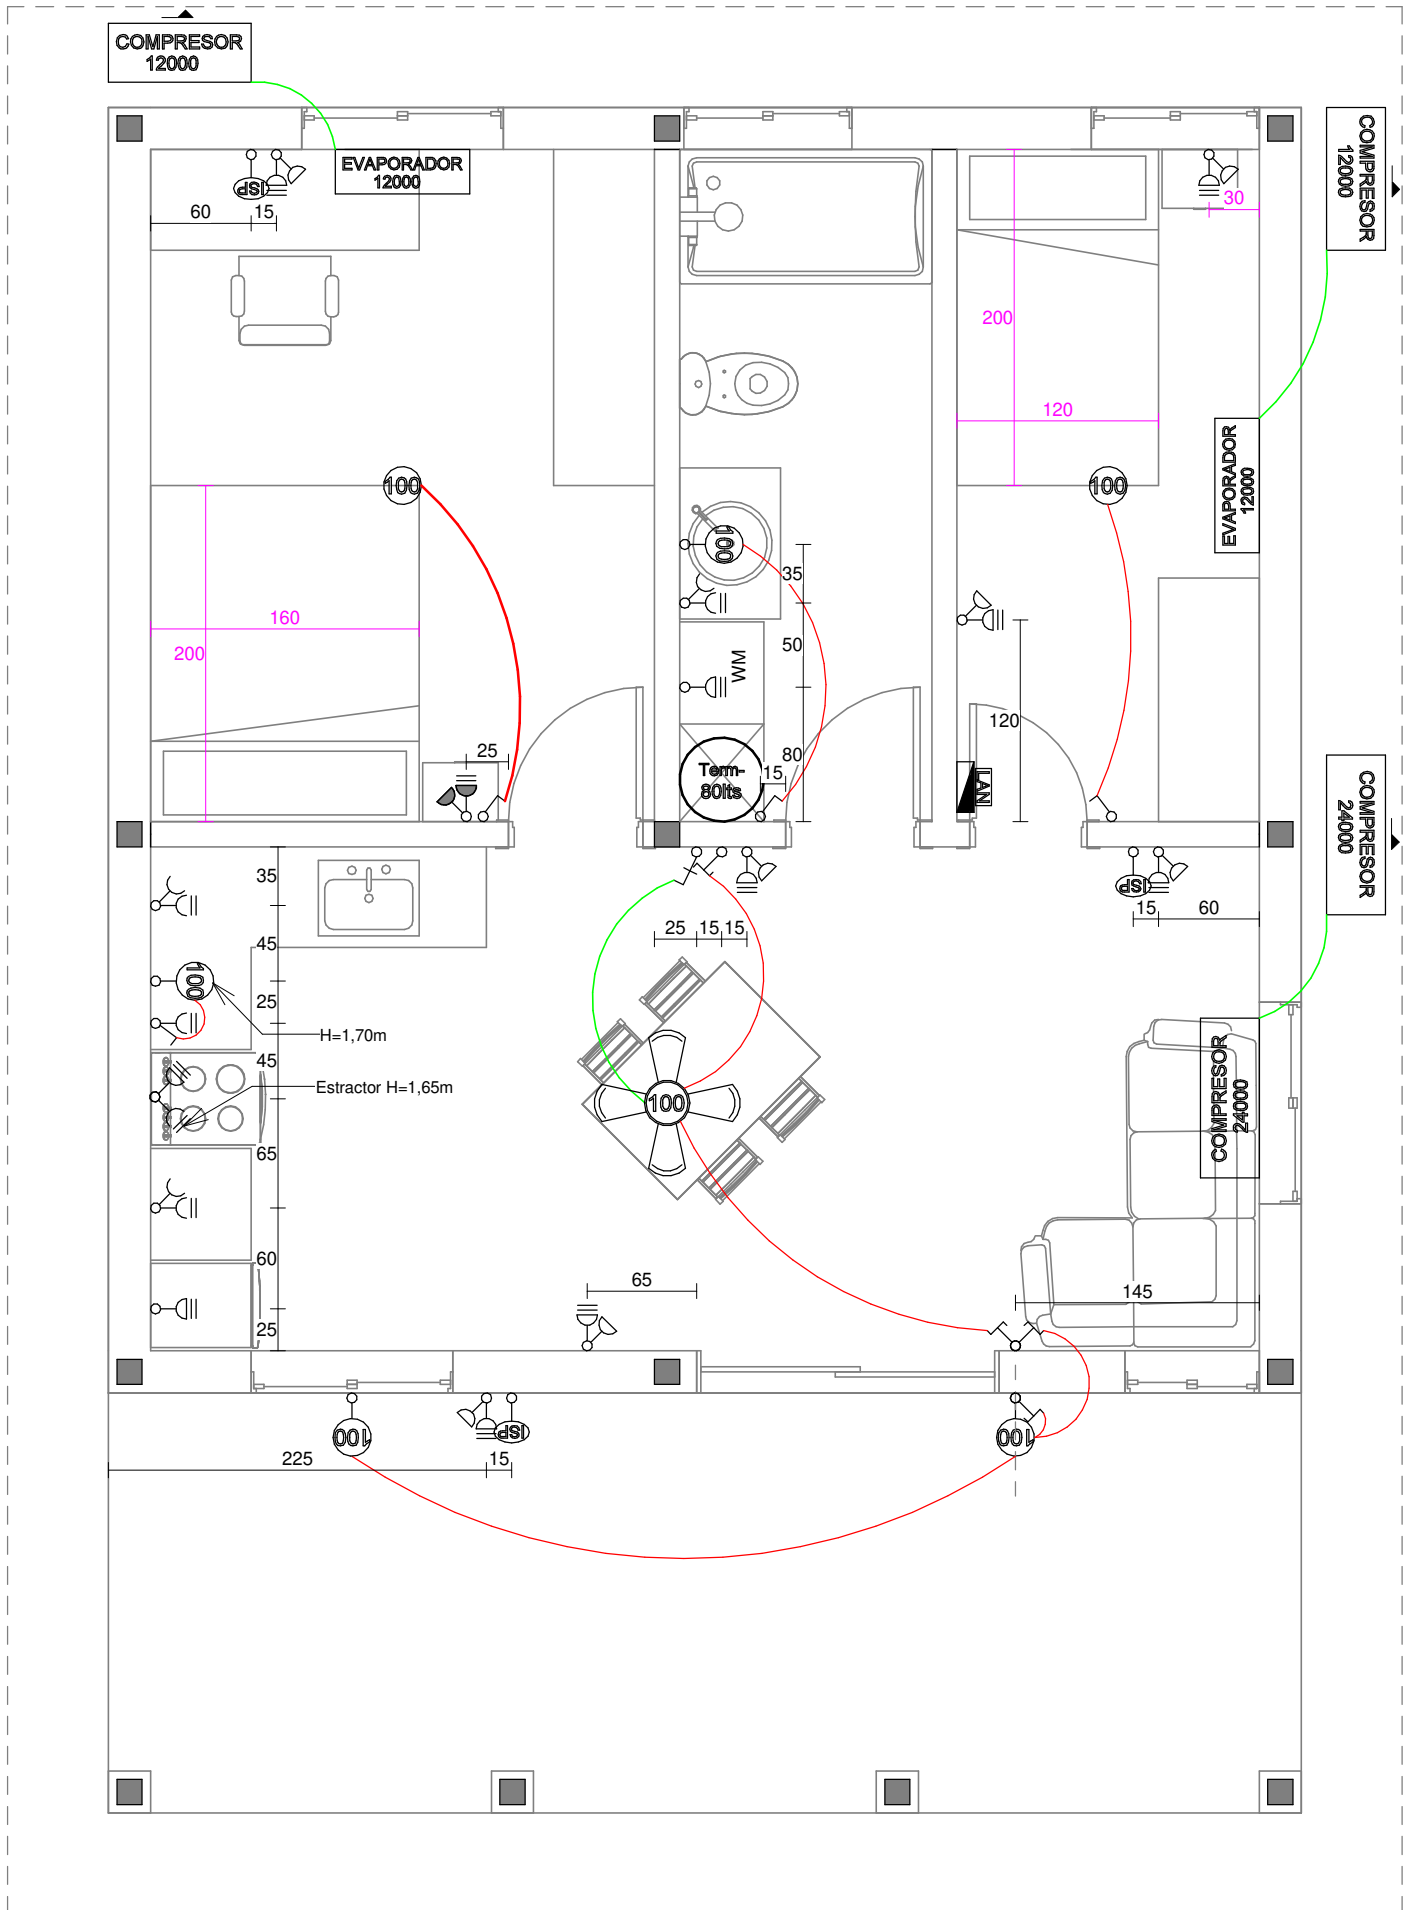

Vivienda CYBE (Version I)

Plano: Inst. Electricas

Cliente:

Arquitecto: Ricardo Russi

Escala: 1 : 45

N° Lote:

Ing. Civil: Yasmin Abdul

Fecha: 7/8/2023 16:02:15

References

	Main board		hot water/ black water
	LAN board		cold water/ grey water
	incandescent lamp attached to the wall		tap
	incandescent lamp		concrete beam
	LAN		wooden beam
	doorbell		electrical entry register
	incandescent lamp attached to the wall, in the open.		hydraulic entry register
	air conditioner		internet input
	air conditioner compressor		inspection
	Air conditioning and fan key		degreaser
	low height outlet 0,35m (Euroamericana)		drain point
	high height outlet 1,15m (Euroamericana)		air vent
	mid-height outlet 0,60m (Euroamericana)		Shower siphon
	high height outlet 1,15m (SCHUKO)		Siphon
	one switch		Individual metallic support
	two Switches		ceiling fan
	three Switches		
	combination key		boiler
	internal ceiling fan with light		external ceiling fan with light

Vivienda CYBE (Version I)

Plano: Simbologia

Cliente:


Arquitecto: Ricardo Russi

Escala: 1 : 50

N° Lote:

Ing. Civil: Yasmin Abdul

Fecha: 7/8/2023 16:02:15

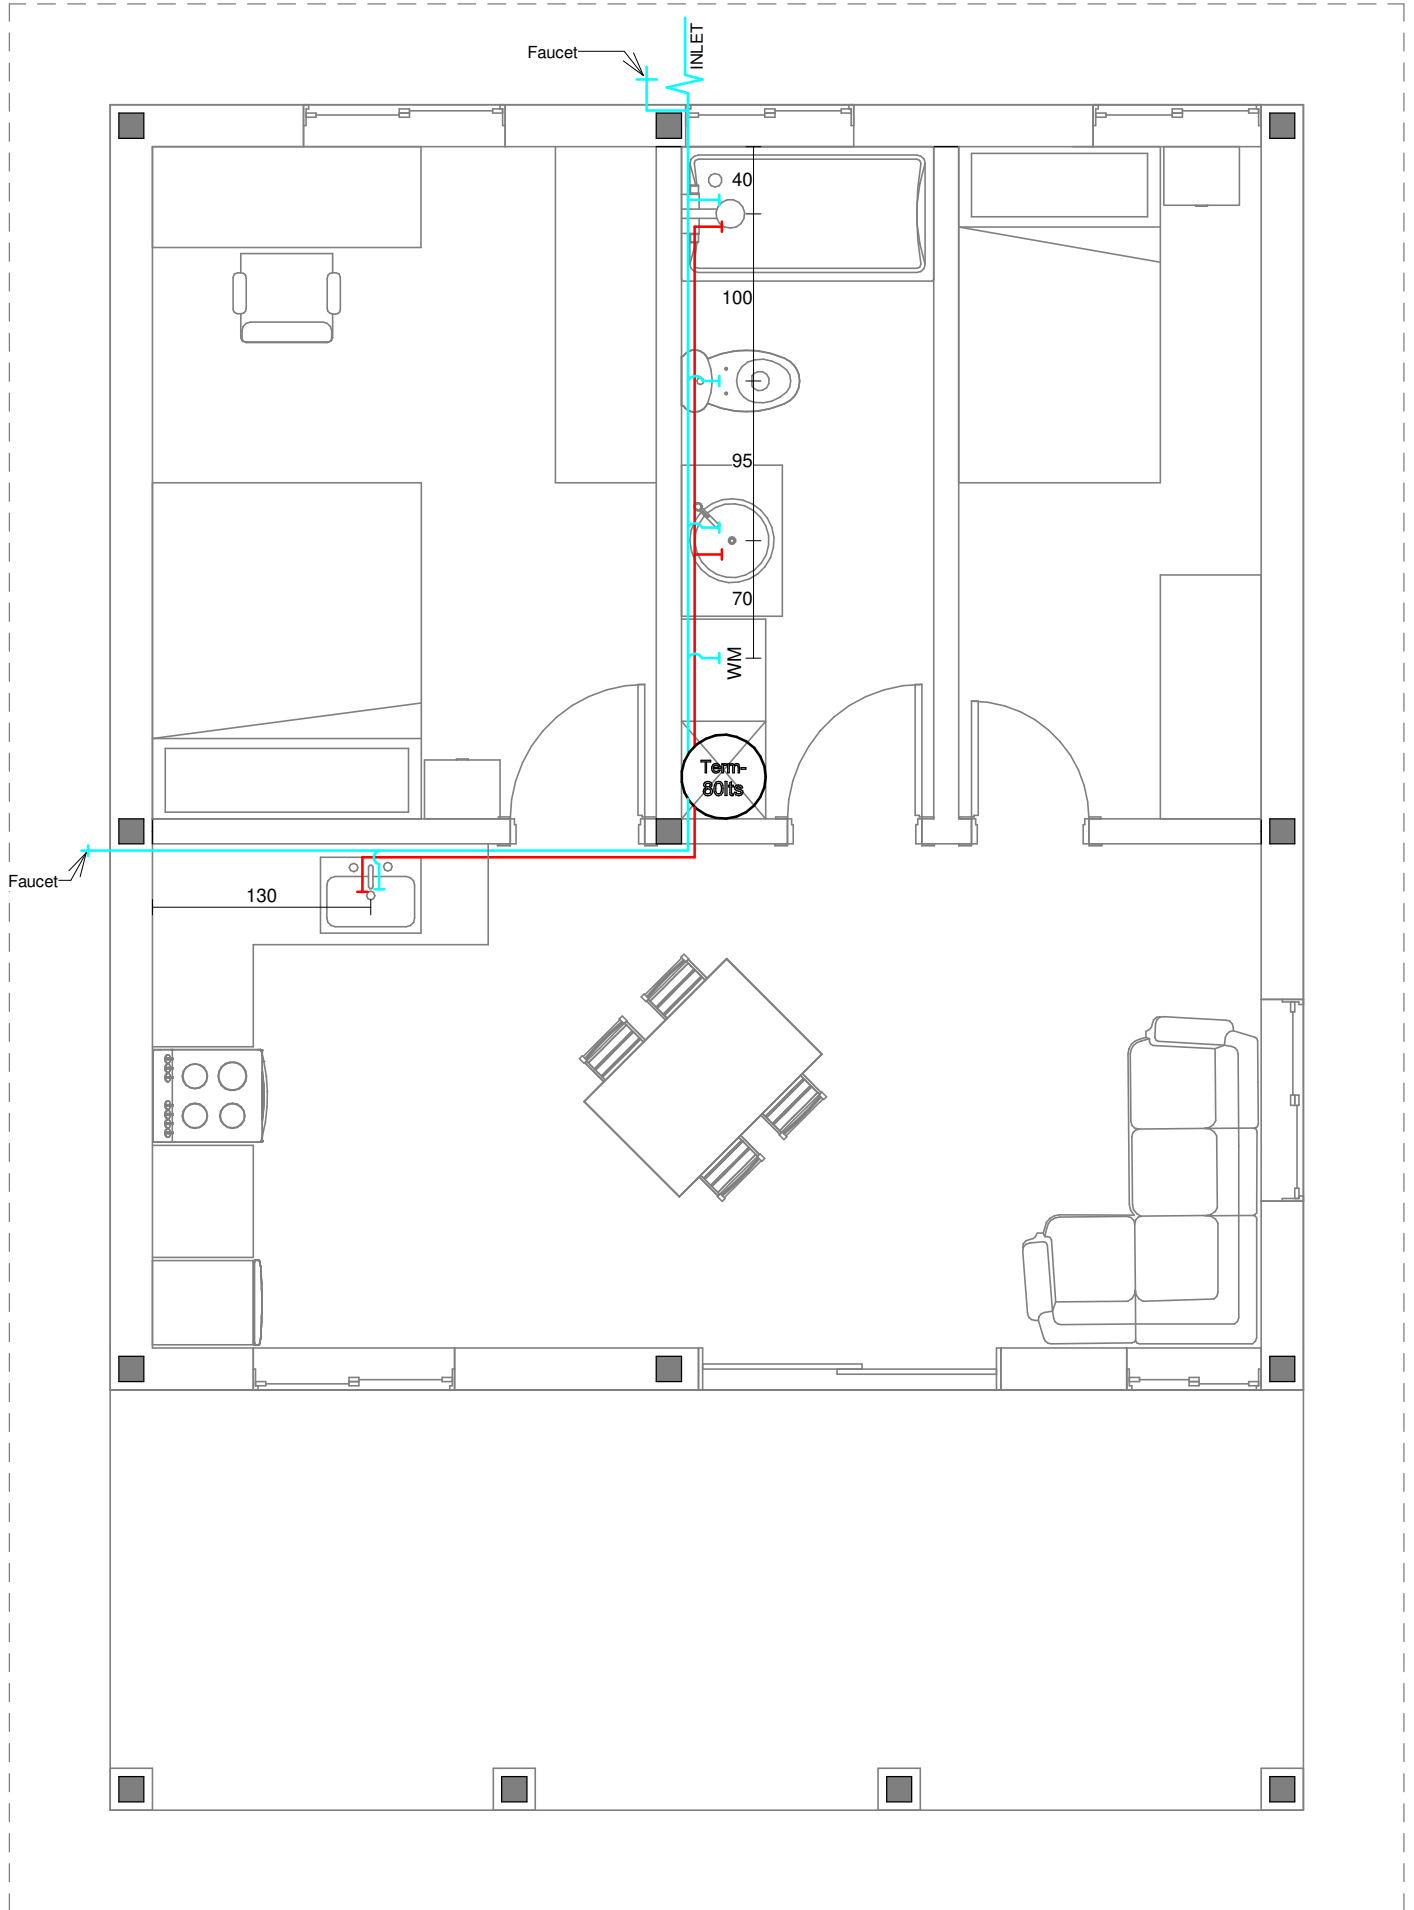

Vivienda CYBE (Version I)

Plano: Hidraulicas

Cliente:

Arquitecto: Ricardo Russi


Escala: 1 : 45

N° Lote:

Ing. Civil: Yasmin Abdul

Fecha: 7/8/2023 16:02:16

OUTLET

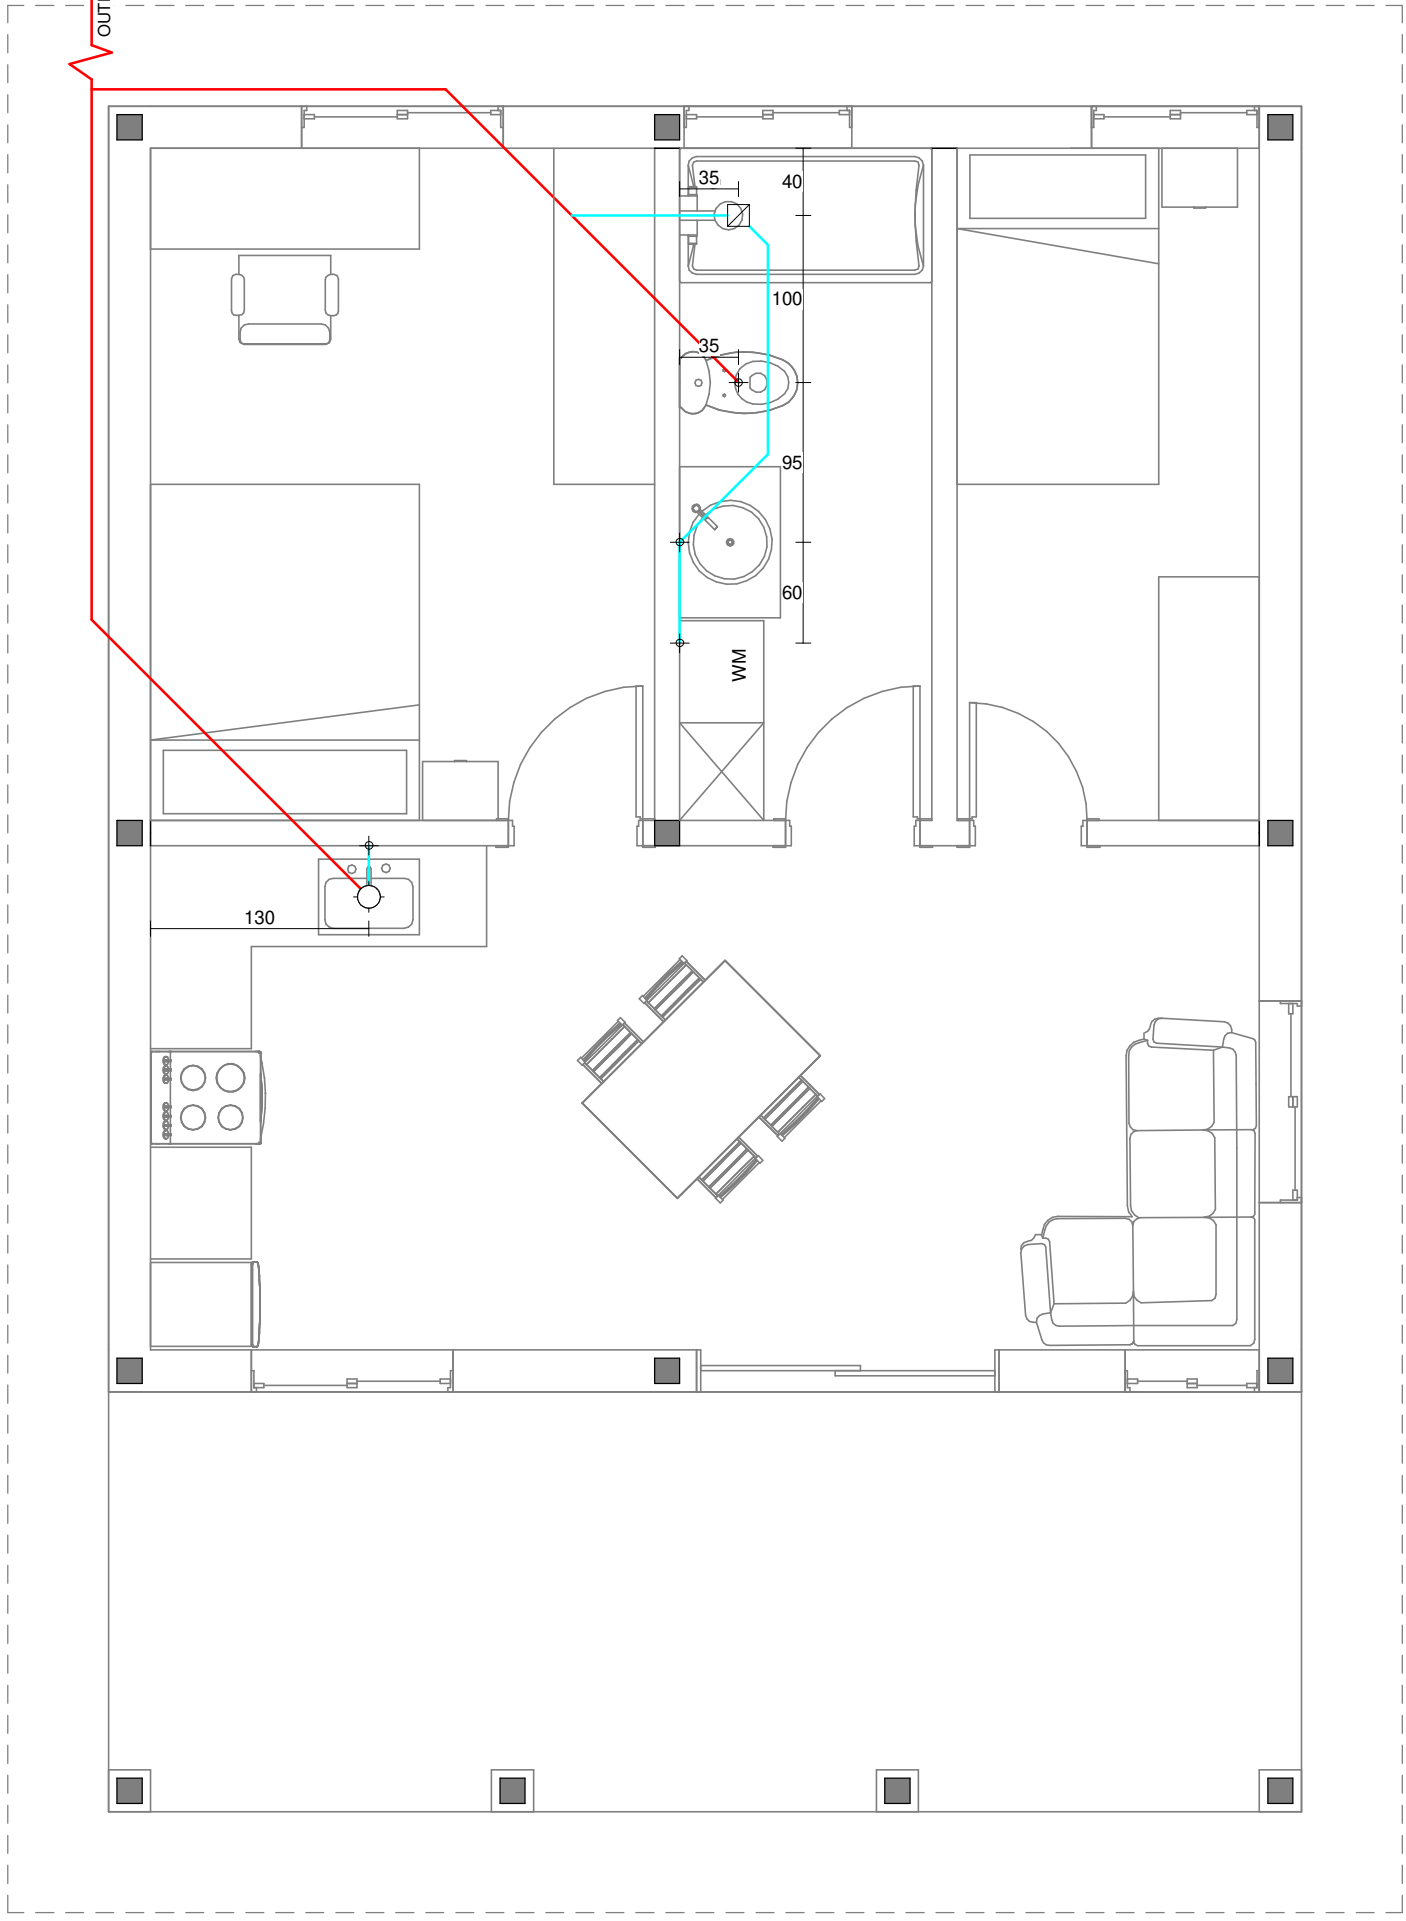

Vivienda CYBE (Version I)

Plano: Desagues

Ciente:


Arquitecto: Ricardo Russi

Escala: 1 : 45

N° Lote:

Ing. Civil: Yasmin Abdul

Fecha: 7/8/2023 16:02:16

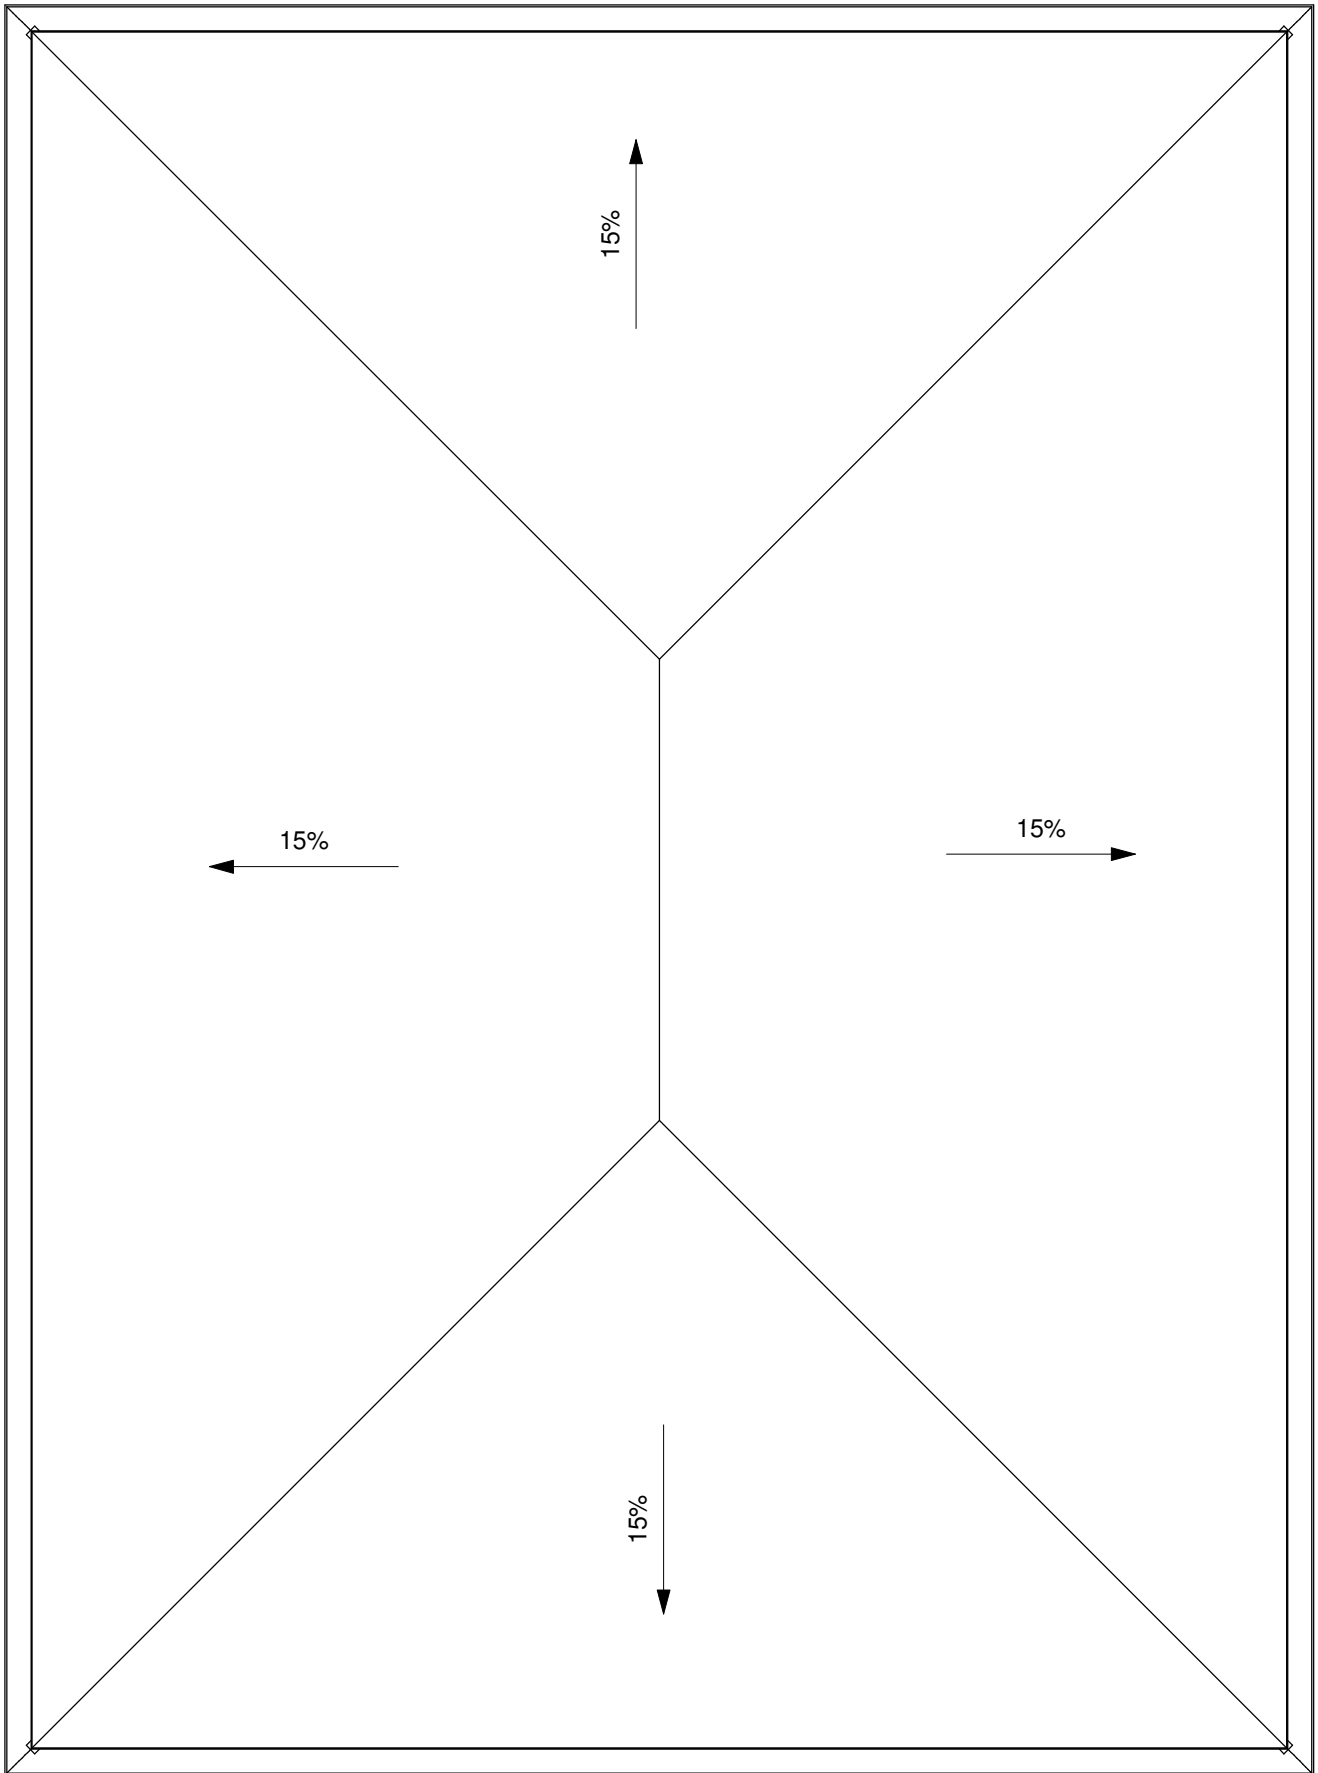

2" isopanel thermoacoustic sheet ceiling

Vivienda CYBE (Version I)

Plano: Planimetria

Cliente:

Arquitecto: Ricardo Russi

Escala: 1 : 50

N° Lote:

Ing. Civil: Yasmin Abdul

Fecha: 7/8/2023 16:02:16